


Driveway Sections
Scale 1:200

- Fire Notes:**
Sans 10400 T:
- 4.1 General
 - 4.3 Different occupancies in a building
 - 4.4 Division area
as per Table 3 (pg 23)
 - 4.5 Fire performance
 - 4.6 Fire resistance of occupancy - separating a division - separating elements
as per Table 4, 5 (pg 24, 25)
 - 4.7 Fire stability of structural elements or components
as per Table 6 (pg 27, 28)
 - 4.8 Tenancy - separating elements
 - 4.10 Protection of openings
as per Table 7 (pg 30)
 - 4.11 Raised access and suspended floors of combustible material
 - 4.12 Roof assemblies and coverings
 - 4.12.1 General
 - 4.13 Ceilings
 - 4.14 Floor coverings
as per Table 8 (pg 34, 35)
 - 4.15 Internal finishes
as per Table 9 (pg 36)
 - 4.16 Provision of escape routes
 - 4.17 Exit doors
 - 4.18 Feeder routes
 - 4.19 Emergency routes
 - 4.20 Dimensions of components of escape routes
 - 4.21 Width of escape routes
as per Table 10 (pg 41)
 - 4.23 Stairways and other changes of level along escape routes
 - 4.33 Water reticulation for fire-fighting purposes
Water installations, for fire-fighting purposes, shall be in accordance with SANS 10400-W:
 - 4.34 Hose reels
1 per 500m² as per 4.34.1 (pg 46)
 - 4.37 Portable fire extinguishers
as per Table 11 (pg 49)
1 per 200m²
- Sans 10400 W:
- 4.1 General
 - 4.2 Communication pipe
 - 4.3 Water meter
 - 4.4 Isolating valves
 - 4.5 Fire pump connections
 - 4.6 Pipework

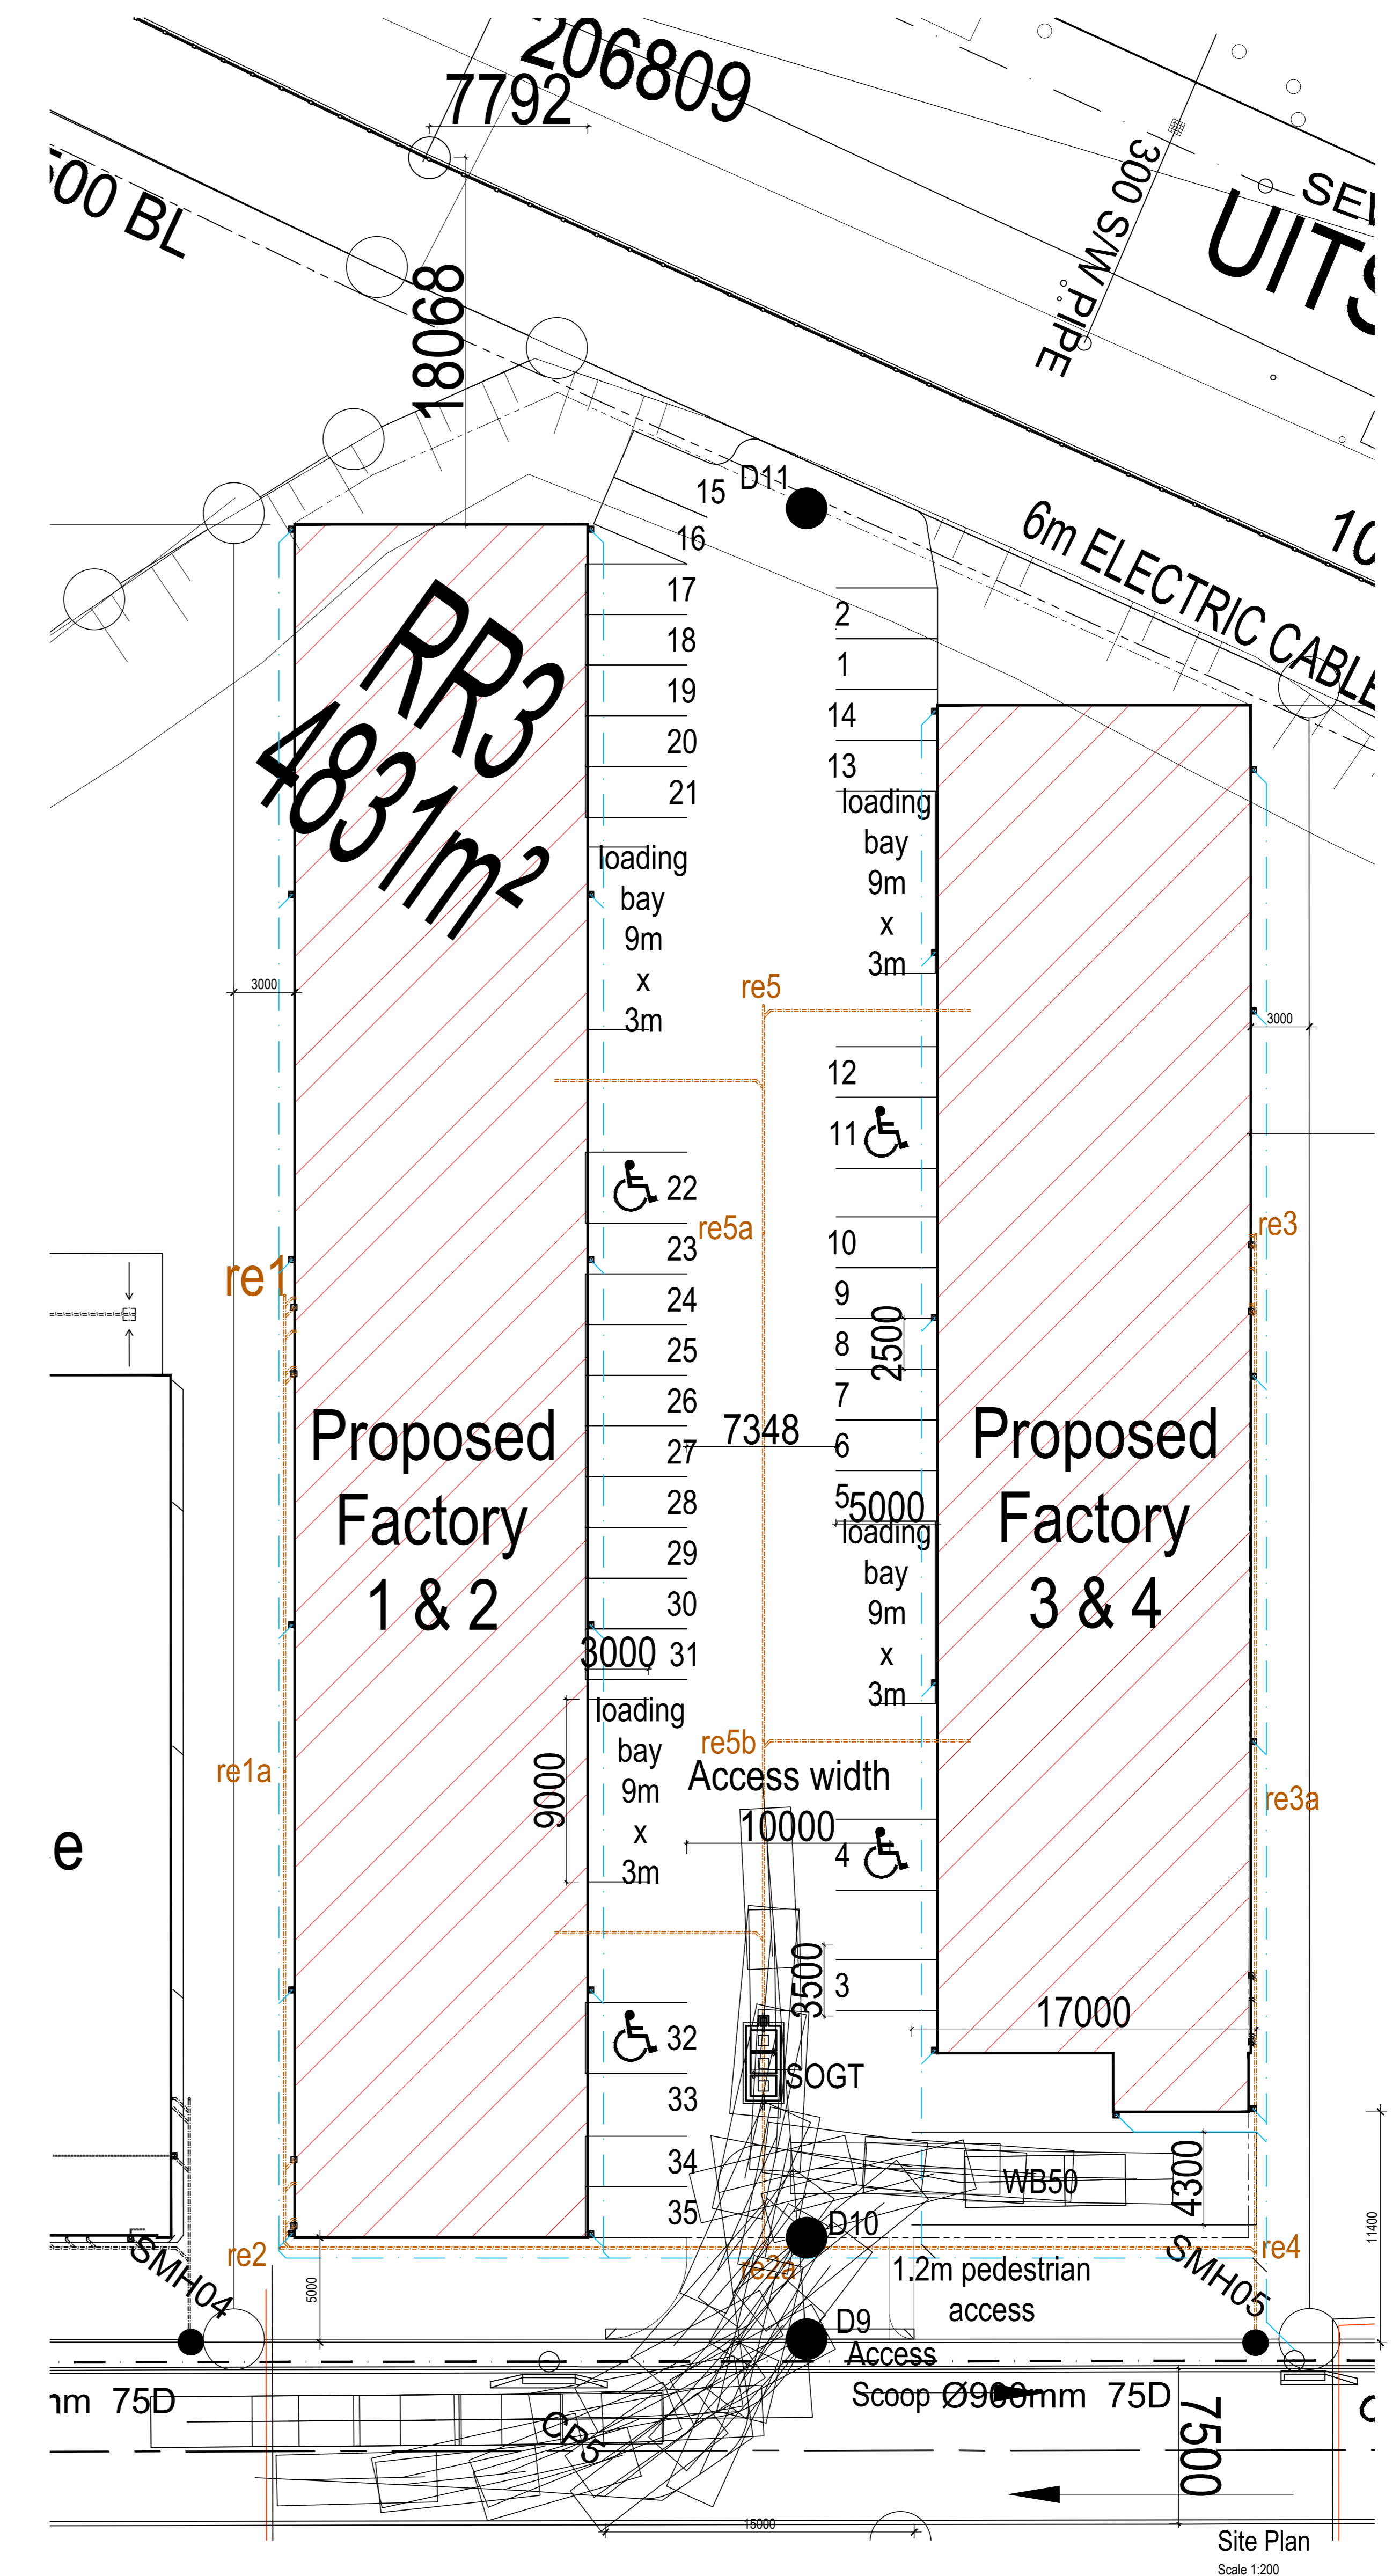

Site Plan
Scale 1:200

VERY IMPORTANT PLEASE READ

- Council approved drawings must be strictly adhered to.
- Any deviations must be approved by architect / council prior to implementation.
- Sans 10400 is now mandatory.
- Council may fine if deviations are made without their approval.

Title: Working Drawing
Client: East Rand Junction (PTY) Ltd
Client Signature:

Project: Proposed Factory 1, 2, 3 & 4
Site: Site RR3
Rem of Erf 962
Kingsburgh
1 Uitsig Road
Scale: As-Shown Date: January 2019

Architectural Concepts

SACAP Registration Number: ST0594
1 Hawthorne Road
Warner Beach, 4126
P.O. Box 70,
Warner Beach, 4140
Tel: 031 916 7116/7
email: archicon@telkomsa.net
Dr: 02/06 Job: 12044 REV 3