



KINGSBURGH COMMERCIAL INDUSTRIAL PARK

NOTES

CADASTRAL BOUNDARIES ARE AS EXTRACTED FROM RECORDS AT THE SURVEYOR GENERAL'S OFFICE
ALL CADASTRAL BOUNDARIES ARE TO BE CONFIRMED BY A PROFESSIONAL LAND SURVEYOR

LEGEND

- TELKOM WIRE CHAMBER
- BENCH MARK
- WATER PIPELINE MARKER
- FLAG POLE
- LAMP POST
- SIGN POST
- WATER METER
- CABLE MARKER
- TAP
- STEEL POLE
- WOODEN POLE
- MANHOLE
- CABLE CHAMBER
- VALVE
- FIRE HYDRANT
- STORMWATER MANHOLE
- STORMWATER MANHOLE (SQ)
- MANHOLE (SQ)
- ELECTRIC POWER BOX
- WALL

Surveyed by: Justin Gordon


FILE: KIN21/ENG SURV	DATE: JULY 2019
DRAWING: KIN21 FENCE POSITION-A3	

Prepared by:
BUTTON & O'CONNOR INC.
Professional Land Surveyors

Telephone 031-2662278	P.O. Box 1863
Fax : 031-2669753	Westville
16 Westville Centre,	3630
52 Norfolk Terrace,	
Westville. 3630	

Tel : (039) 7271564	P.O. Box 1921
Fax : (039) 7271564	Kokstad
34 Strachan Street	4700
Kokstad 4700	

REVISION NO : 001
DRAWN BY : NS

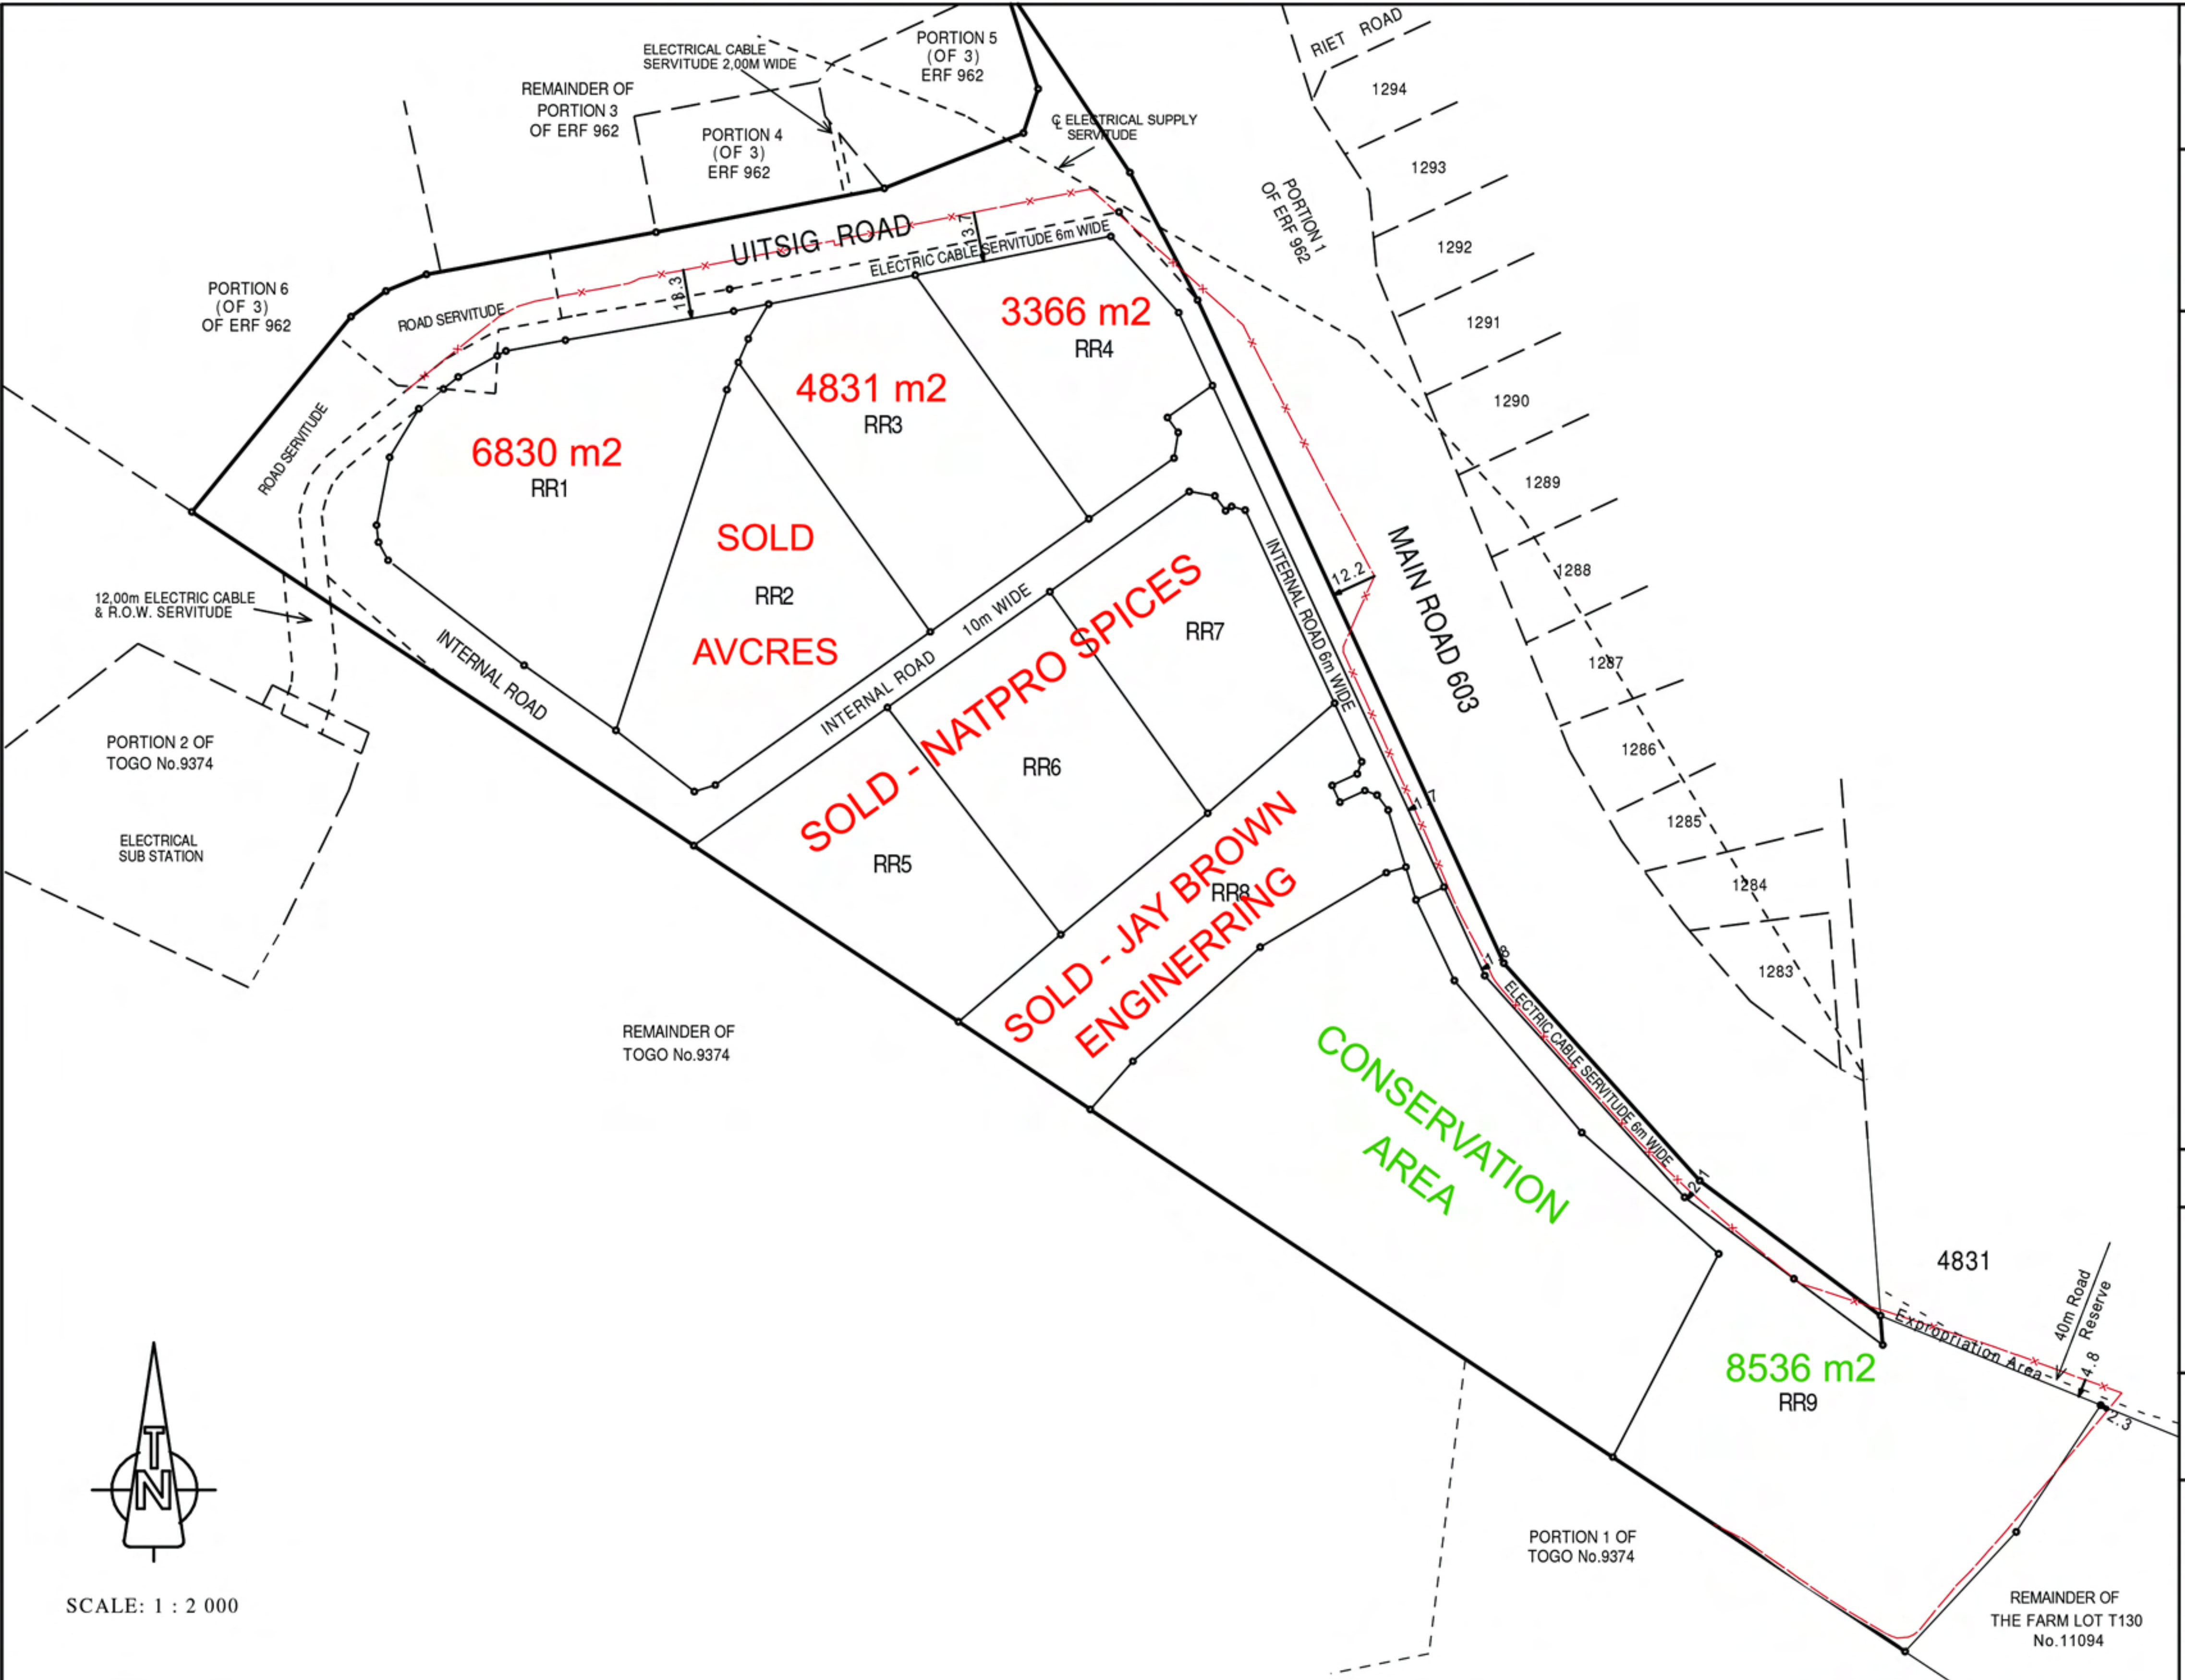

SCALE: 1 : 2 000